

Project Overview



CLIENT INFO:
Roundtop Ranch Project



DATE:
3/23/2025

SCALE:

SHEET:
P-1

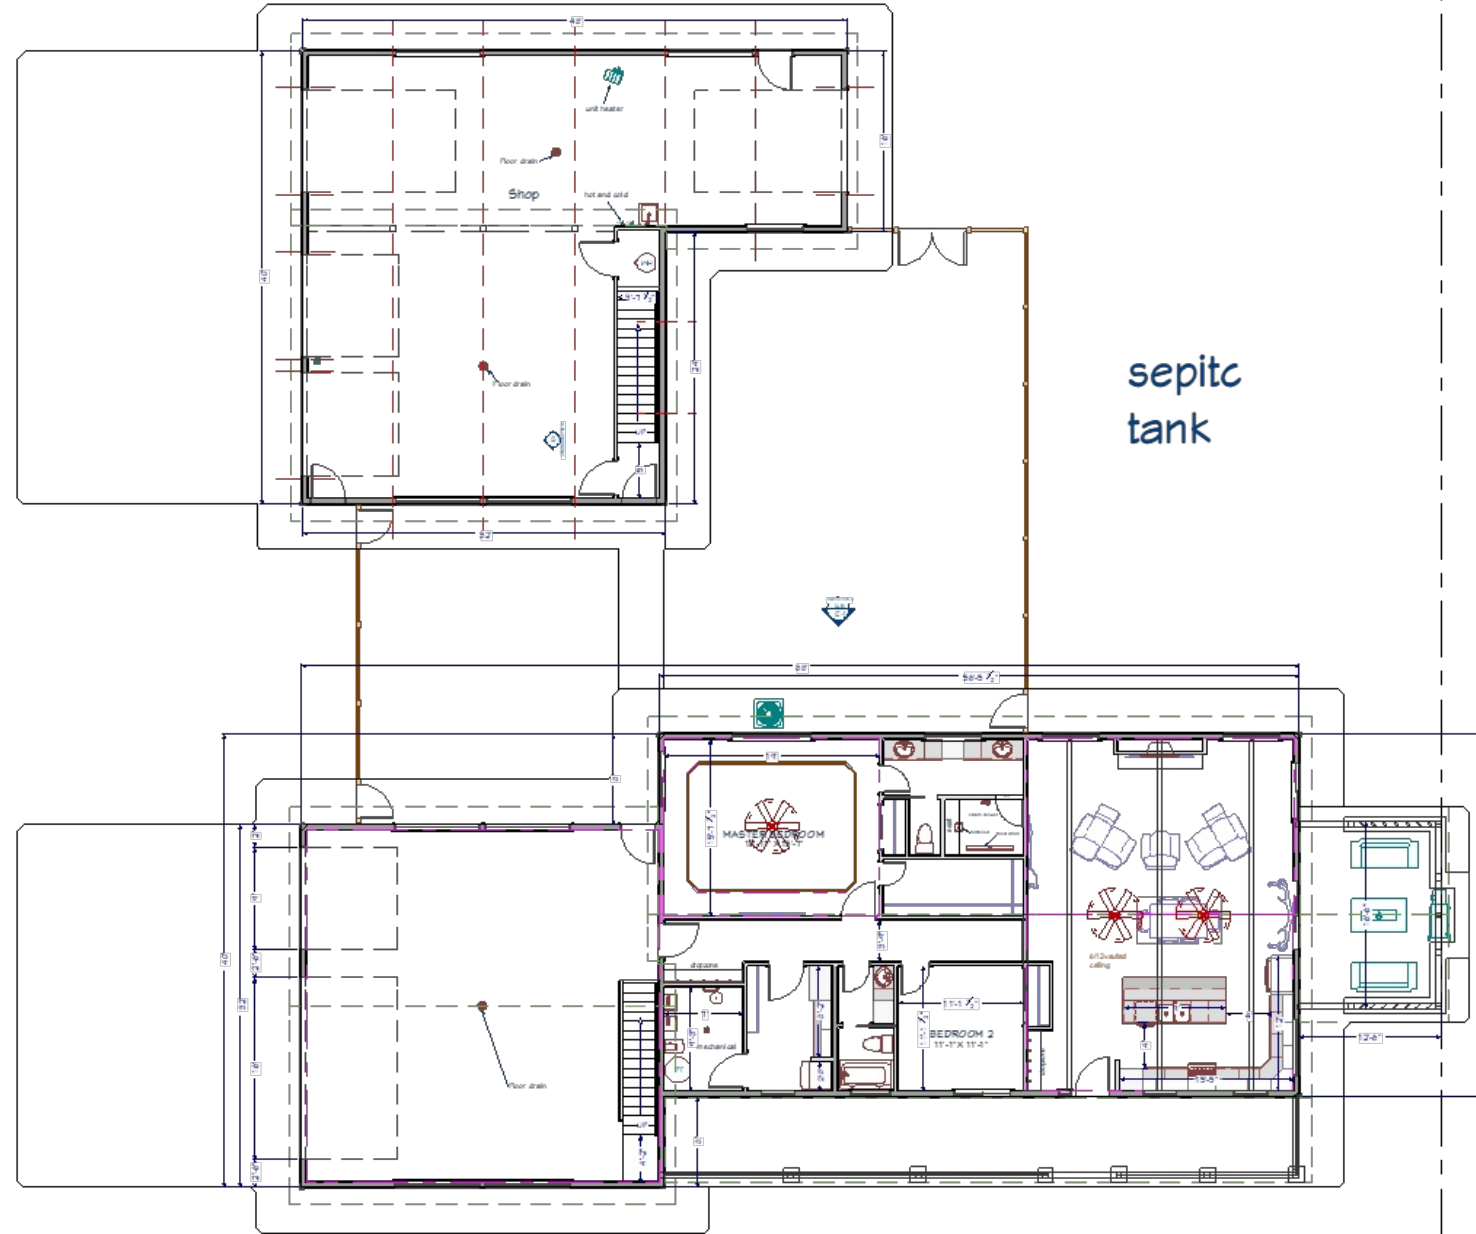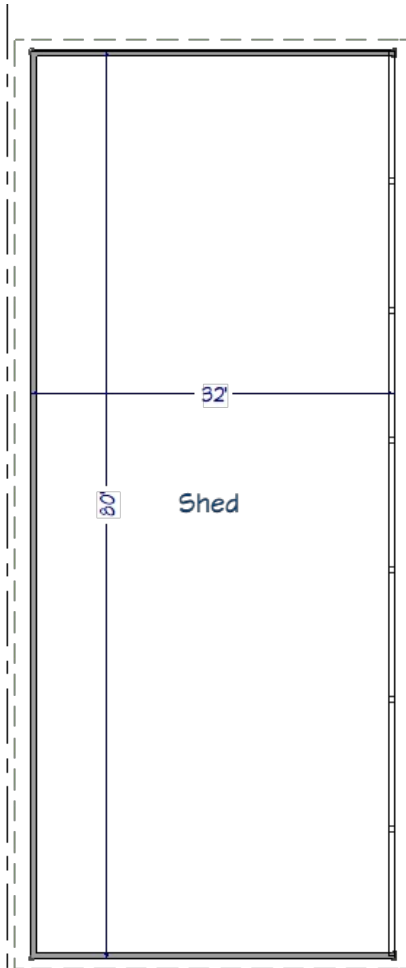

Project Overview

CLIENT INFO:
Roundtop Ranch Project



DRAWINGS PROVIDED BY:

DATE:
3/23/2025

SCALE:

SHEET:

P-2



<https://3d-viewer.chiefarchitect.com/go?share=122529249551050>



Project Overview

CLIENT INFO:
Roundtop Ranch Project

DRAWINGS PROVIDED BY:

PROGRESSIVE
CONSTRUCTION, INC.
www.pconyo.net
The Builder


DATE:
3/23/2025

SCALE:

SHEET:

P-3

House/Garage

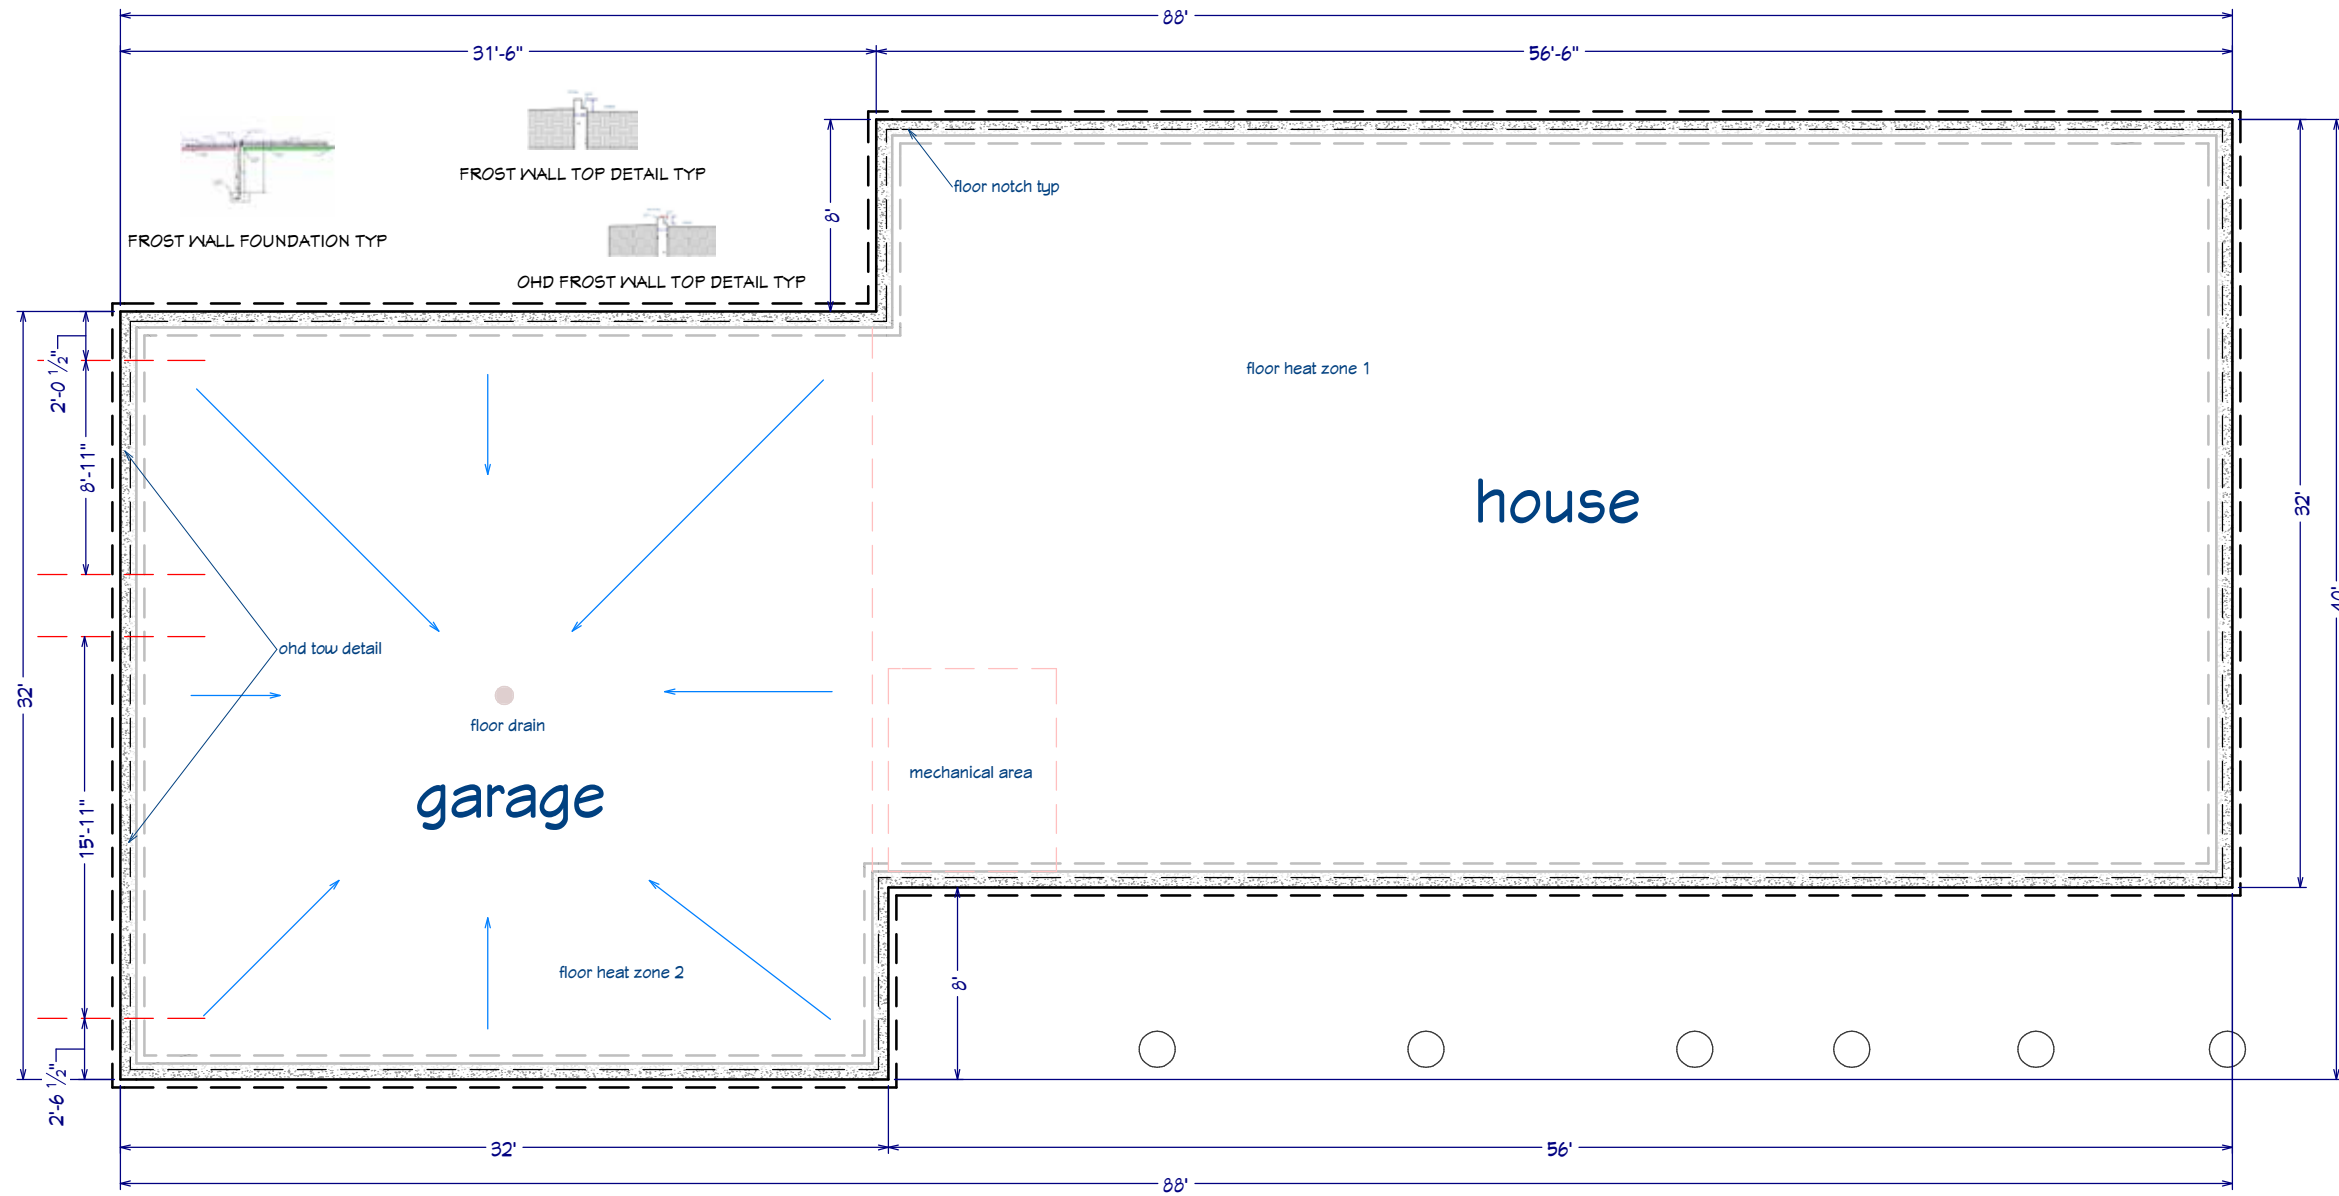

Plan View

CLIENT INFO:
Roundtop Ranch Project

DRAWINGS PROVIDED BY:

PROGRESSIVE
CONSTRUCTION, INC.
www.pconco.net
"We Build"


DATE:
3/23/2025

SCALE:

SHEET:

A-1

House/Garage

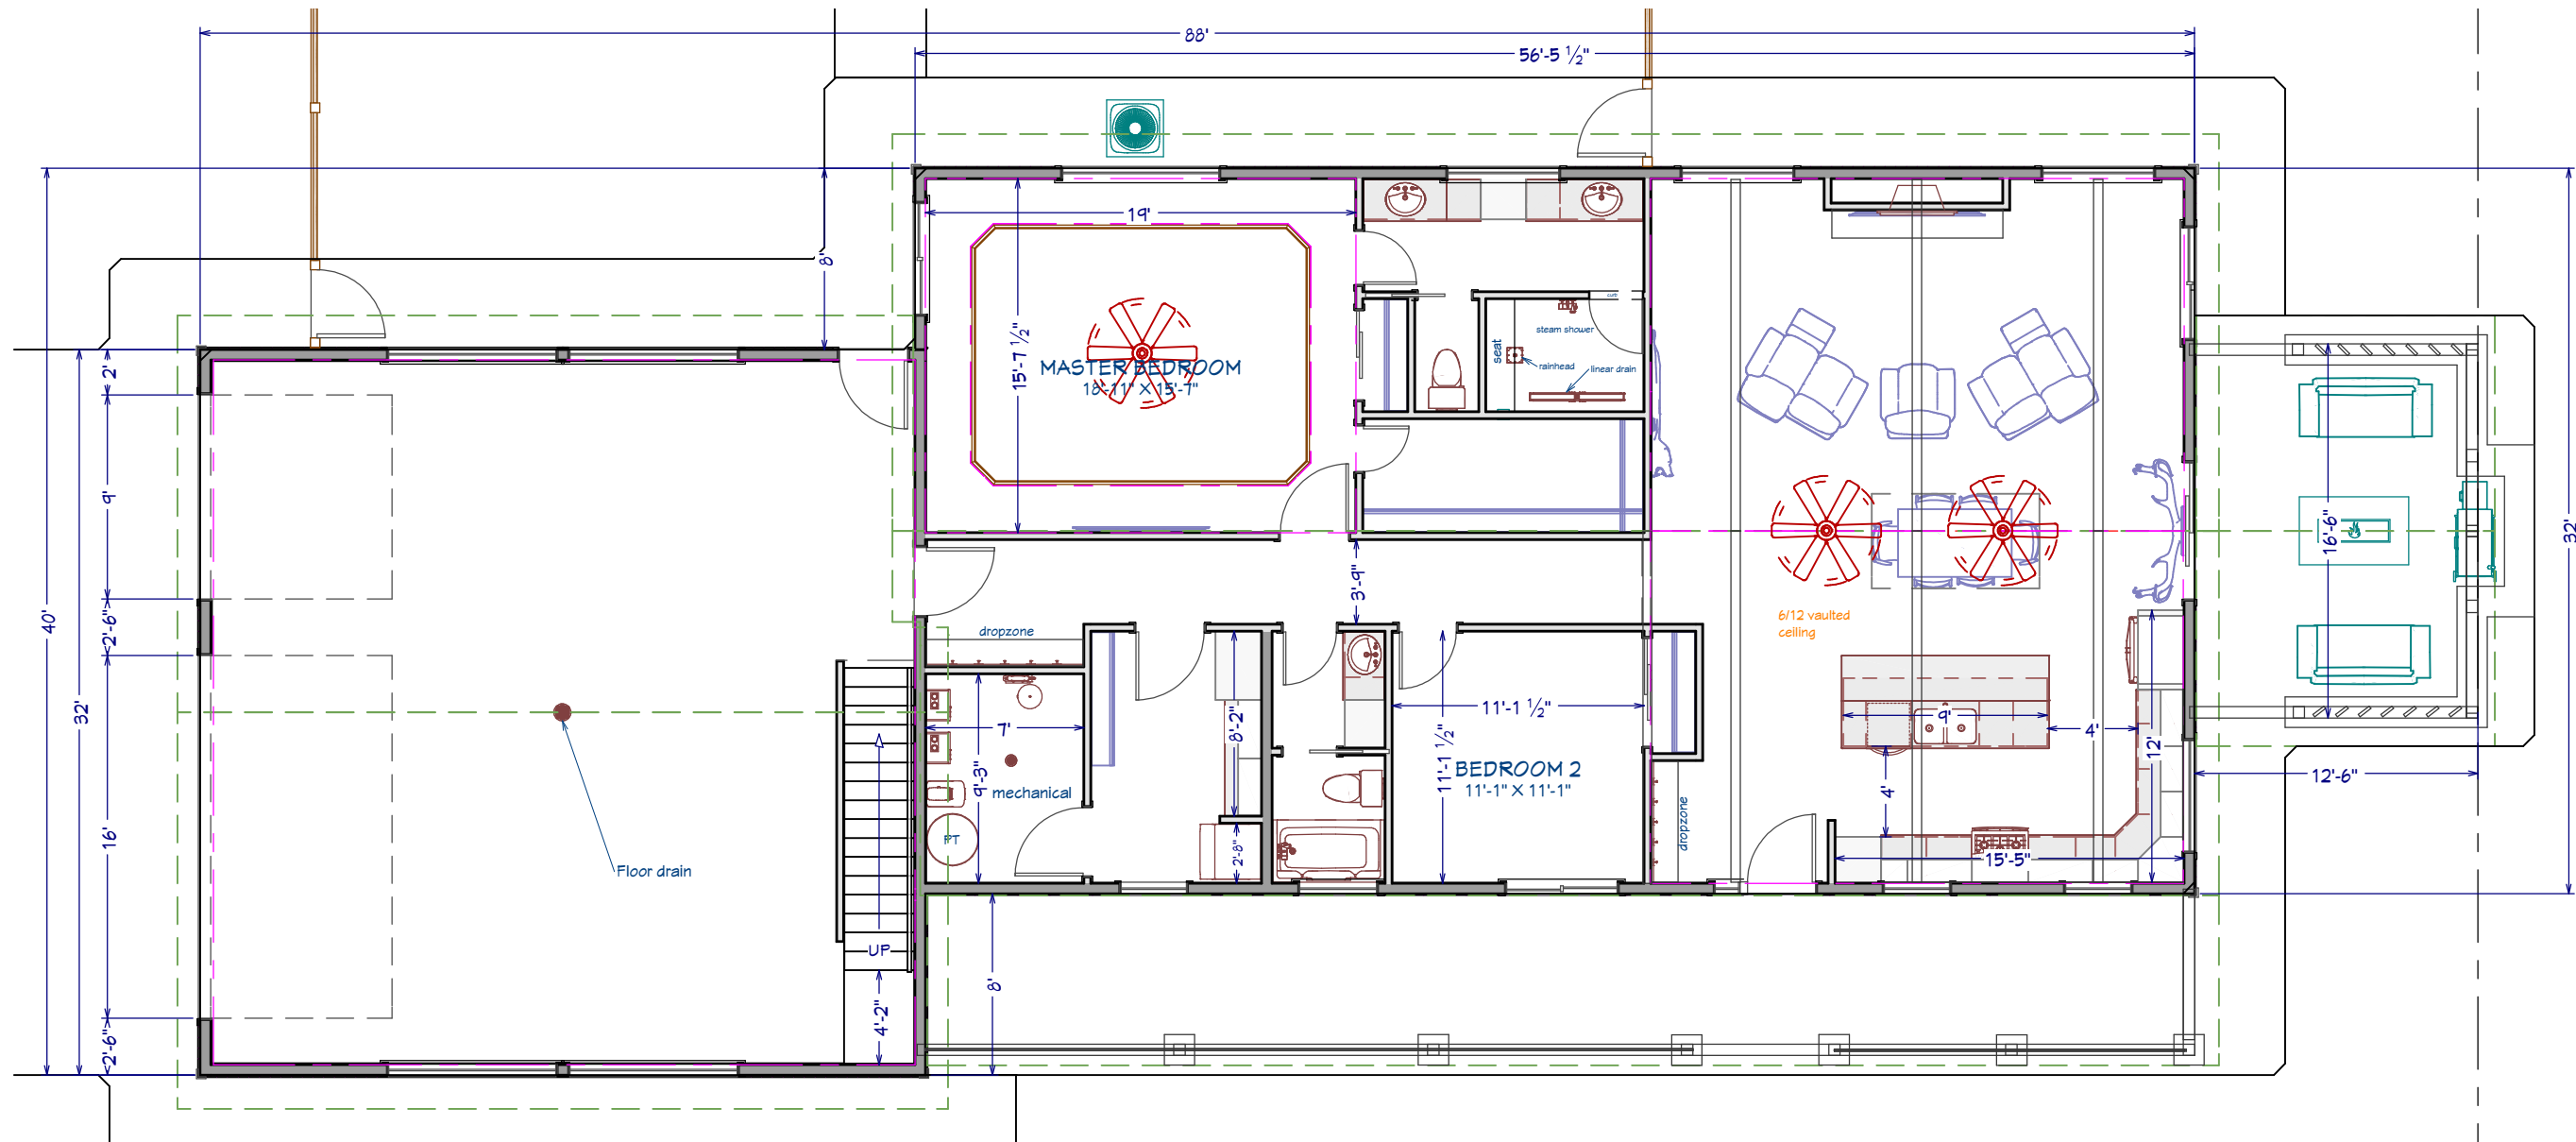

○ 1ST FLOOR
1/8 IN = 1 FT

Plan View

CLIENT INFO:
Roundtop Ranch Project

DRAWINGS PROVIDED BY:
**PROGRESSIVE
CONSTRUCTION, INC.**
www.pconyo.net
"We Build"


DATE:
3/23/2025

SCALE:

SHEET:

A-2

House/Garage

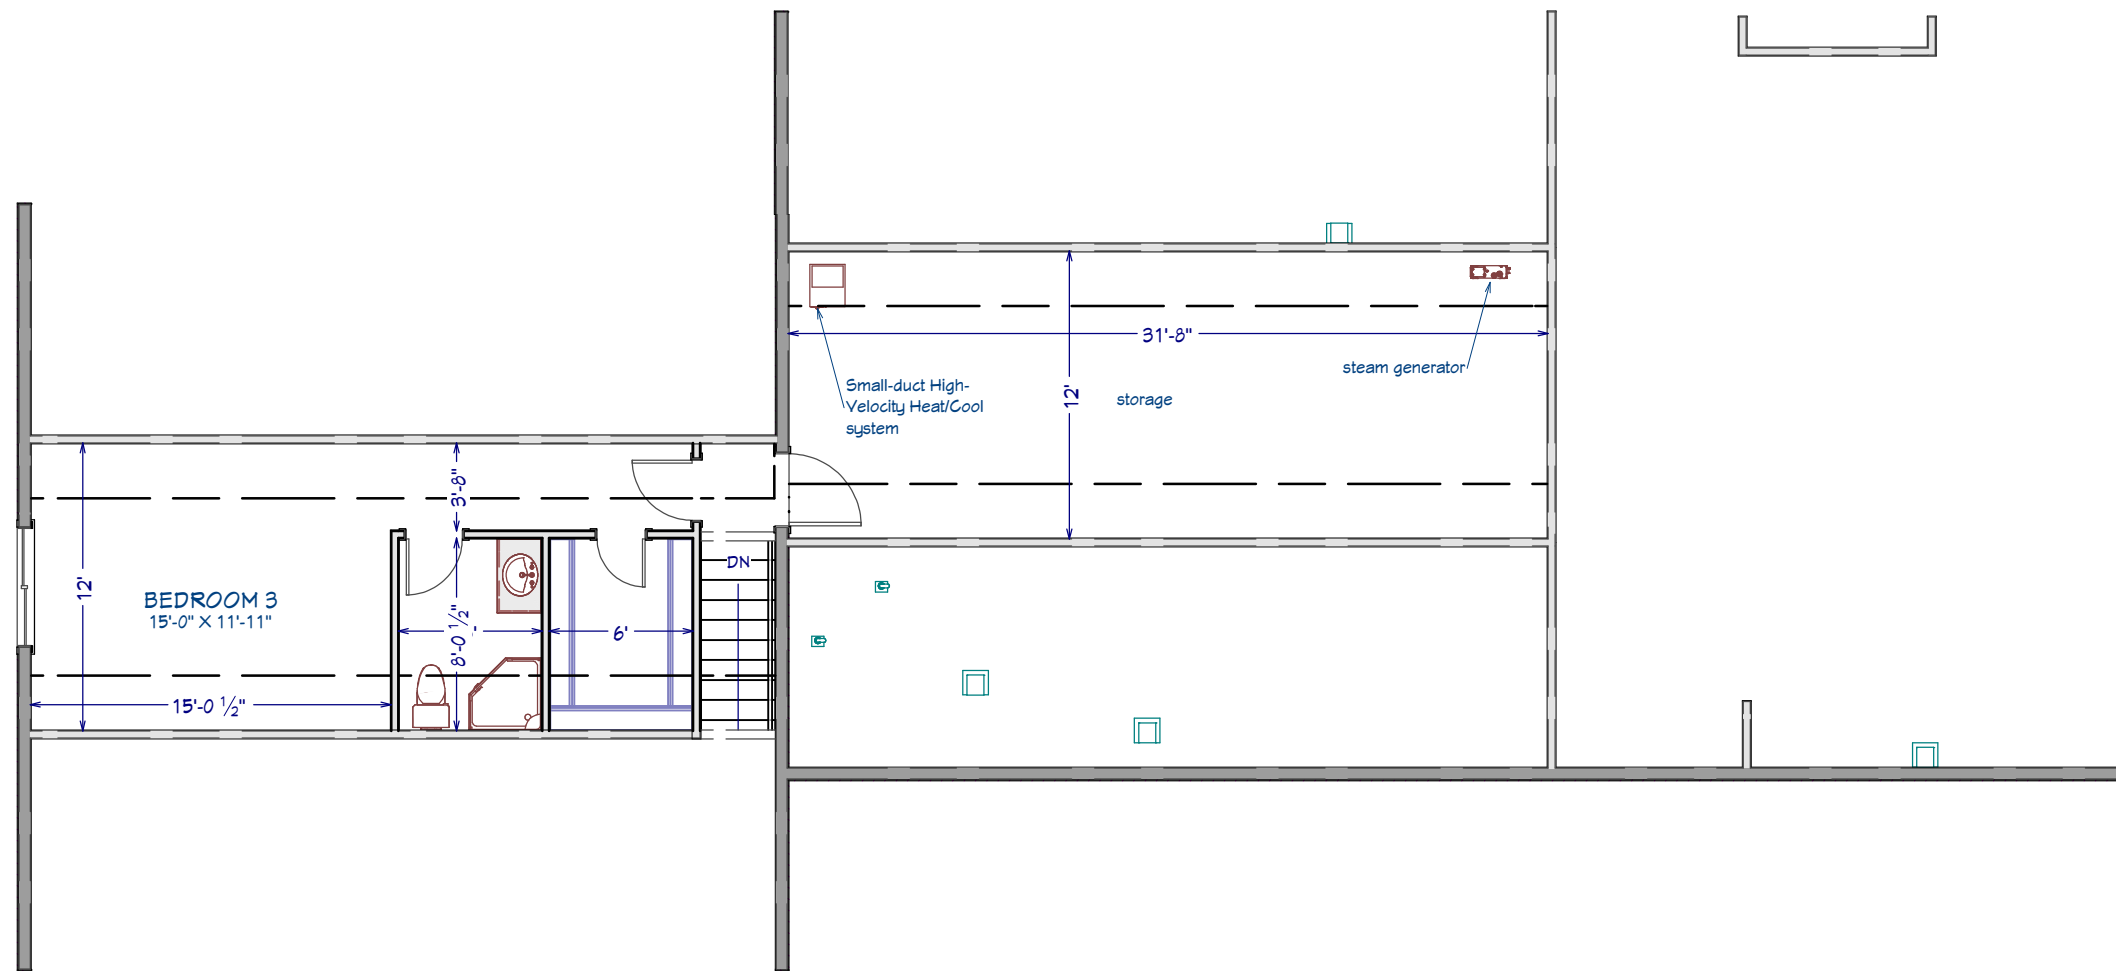

○ **2ND FLOOR**
1/8 IN = 1 FT

Plan View

CLIENT INFO:
Roundtop Ranch Project

DRAWINGS PROVIDED BY:
PROGRESSIVE CONSTRUCTION, INC.
www.pconco.net
"We Build"


DATE:
3/23/2025

SCALE:

SHEET:

A-3

Shop

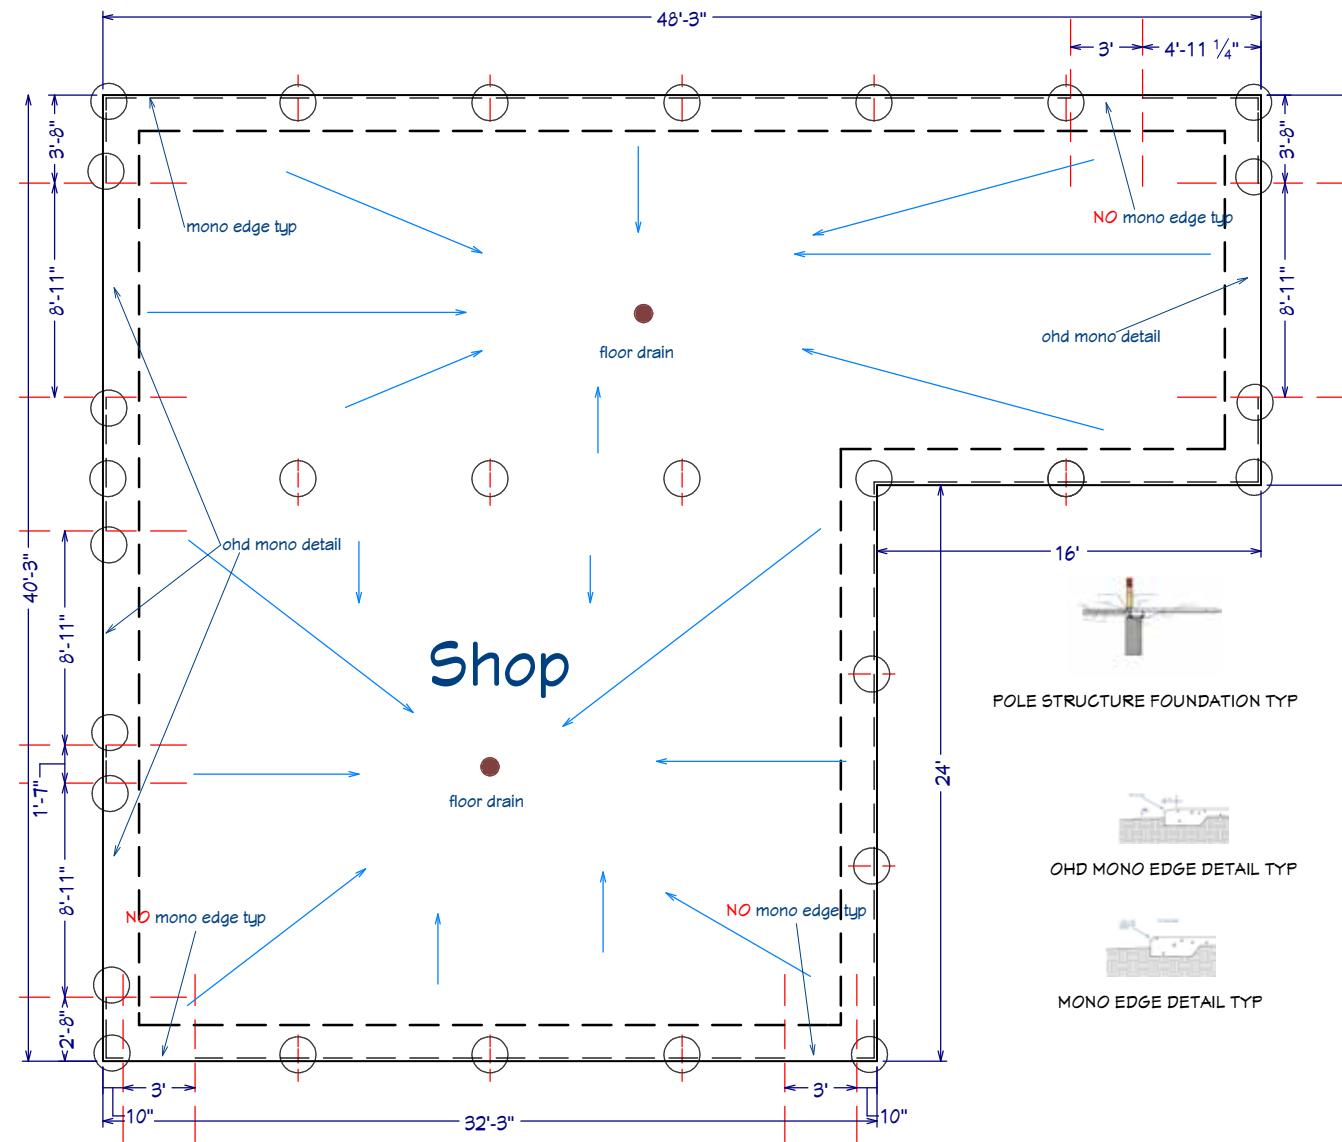

○ FOUNDATION
1/8 IN = 1 FT

Plan View

CLIENT INFO:
Roundtop Ranch Project

DRAWINGS PROVIDED BY:
PROGRESSIVE CONSTRUCTION, INC.
www.pconyo.net
The Builder


DATE:
3/23/2025

SCALE:

SHEET:

A-4

Shop

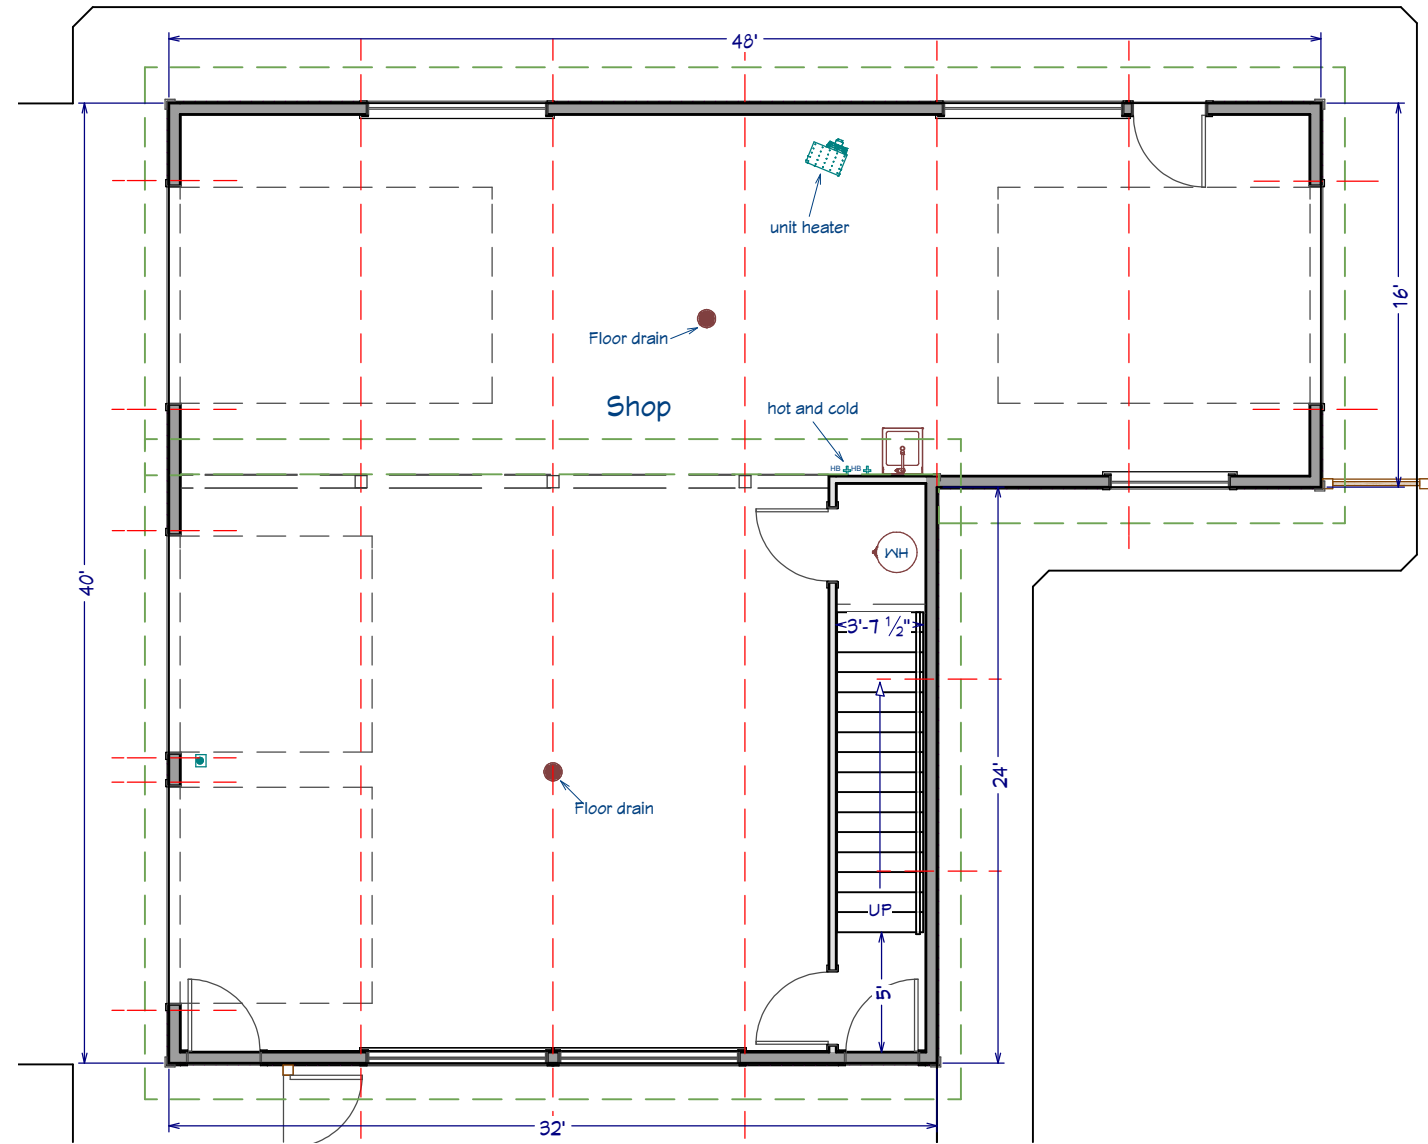

○ 1ST FLOOR
1/8 IN = 1 FT

Plan View

CLIENT INFO:
Roundtop Ranch Project

DRAWINGS PROVIDED BY:
**PROGRESSIVE
CONSTRUCTION, INC.**
www.pconyo.net
The Builder


DATE:
3/23/2025

SCALE:

SHEET:

A-5

Shop

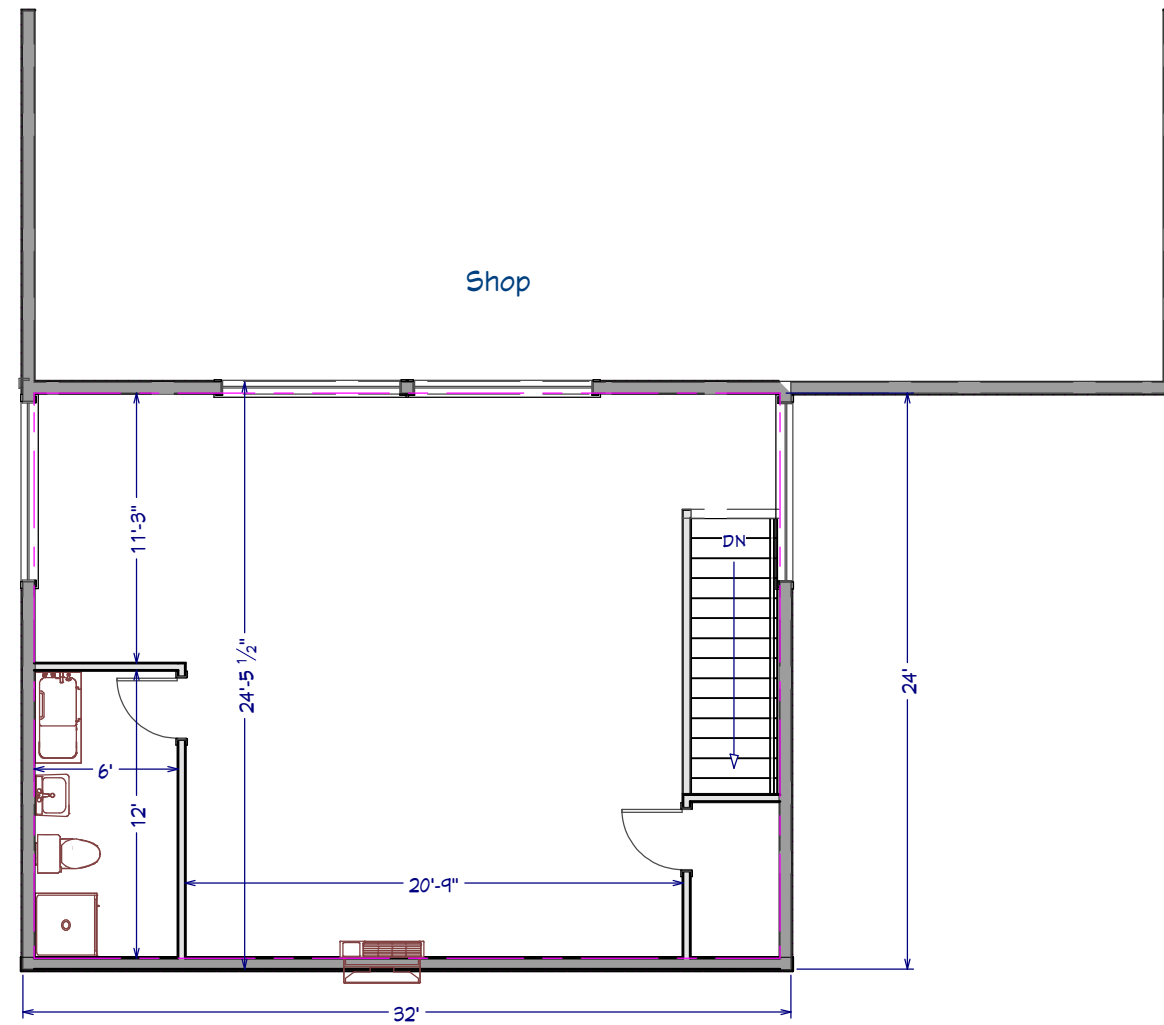

○ 2ND FLOOR
1/8 IN = 1 FT

Plan View

CLIENT INFO:
Roundtop Ranch Project

DRAWINGS PROVIDED BY:
**PROGRESSIVE
CONSTRUCTION, INC.**
www.pconyo.net
The Builder™


DATE:
3/23/2025

SCALE:

SHEET:

A-6

Shed

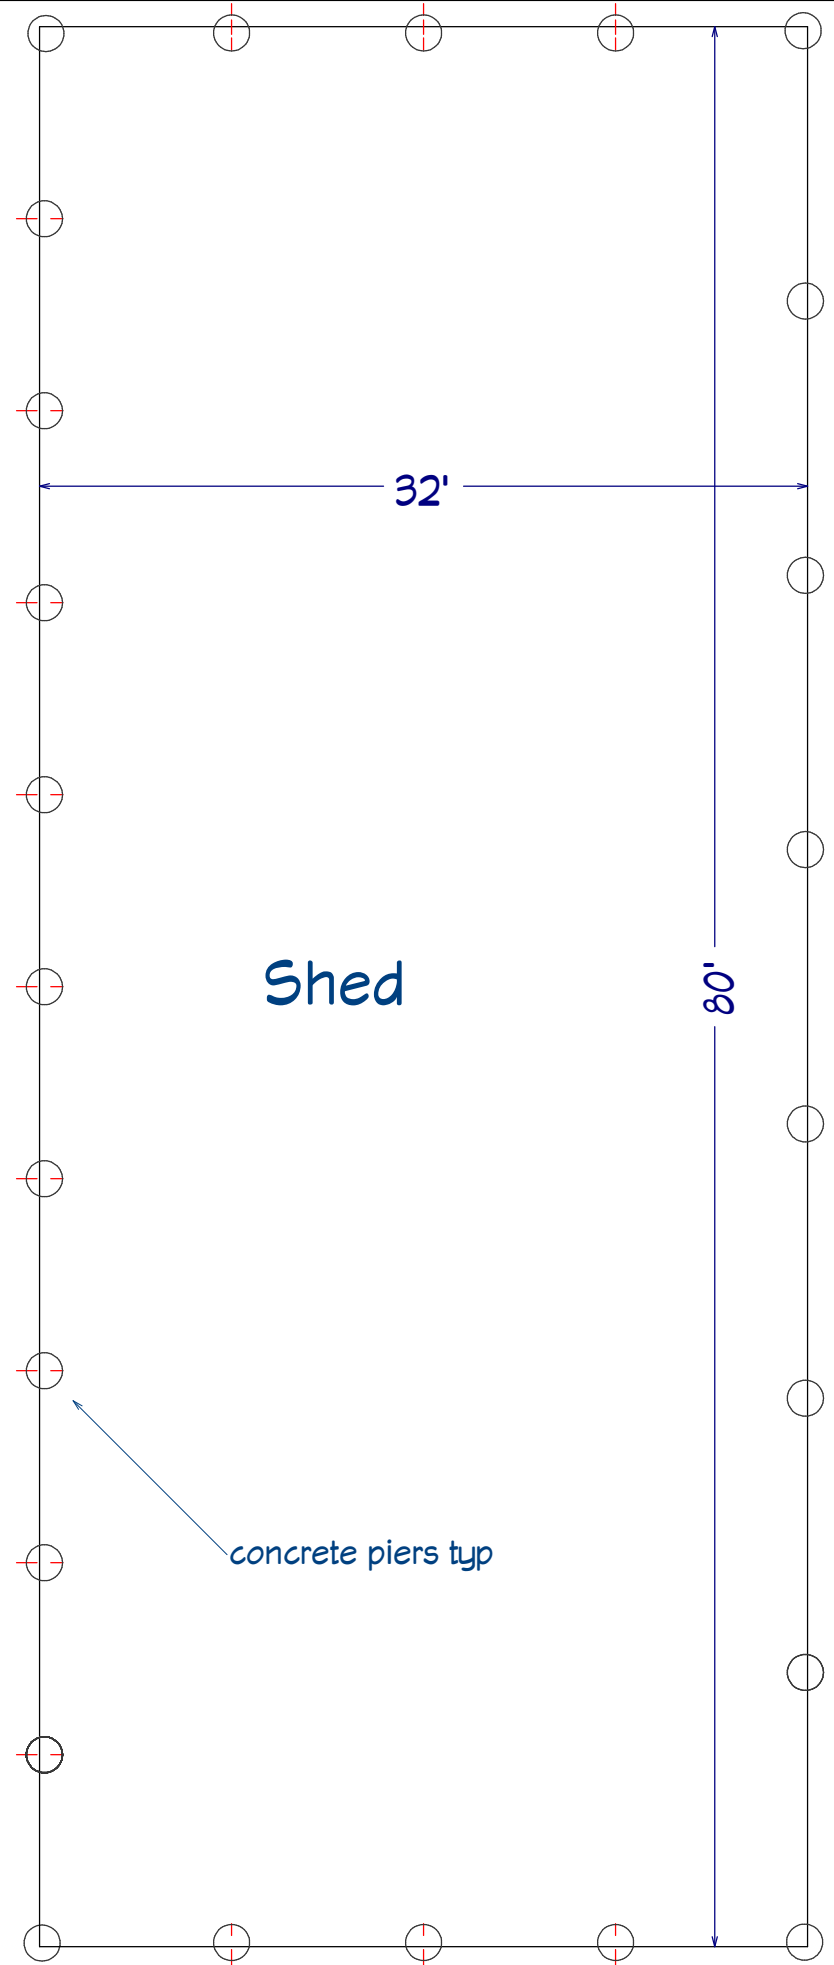

concrete piers typ

○ FOUNDATION
1/8 IN = 1 FT

Plan View

CLIENT INFO:
Roundtop Ranch Project

DRAWINGS PROVIDED BY:


PROGRESSIVE
CONSTRUCTION, INC.
www.pconyo.net
"We Build"

DATE:
3/23/2025

SCALE:

SHEET:
A-7

Shed

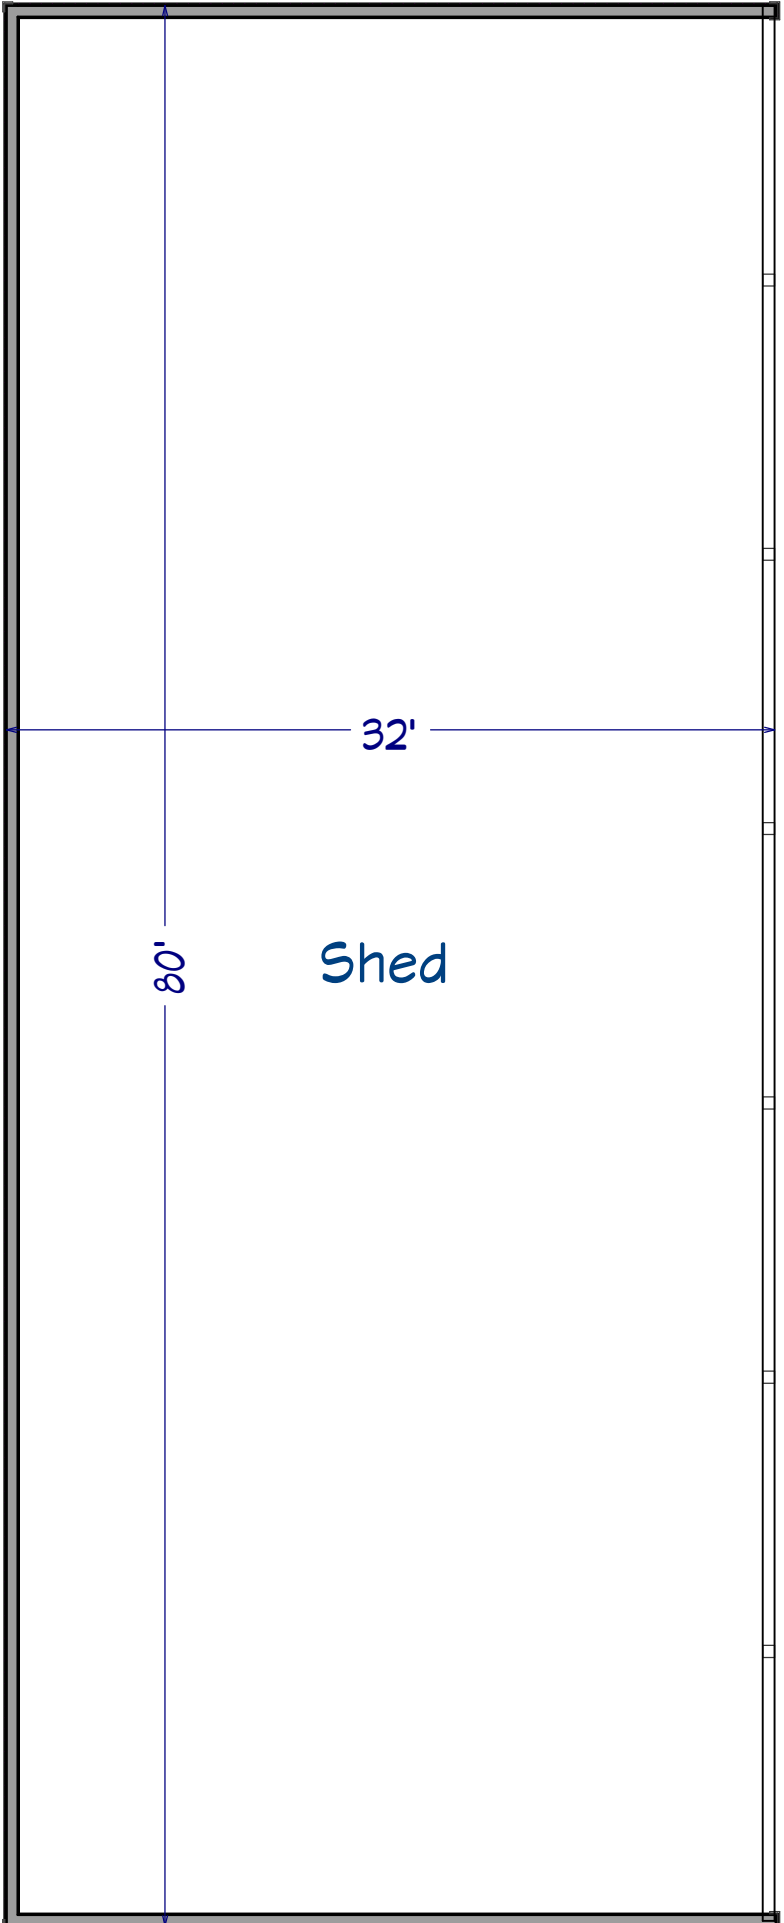

Shed



○ 1ST FLOOR
 1/8 IN = 1 FT

Plan View

CLIENT INFO:
 Roundtop Ranch Project






DATE:
3/23/2025

SCALE:

SHEET:
A-8

House/Garage

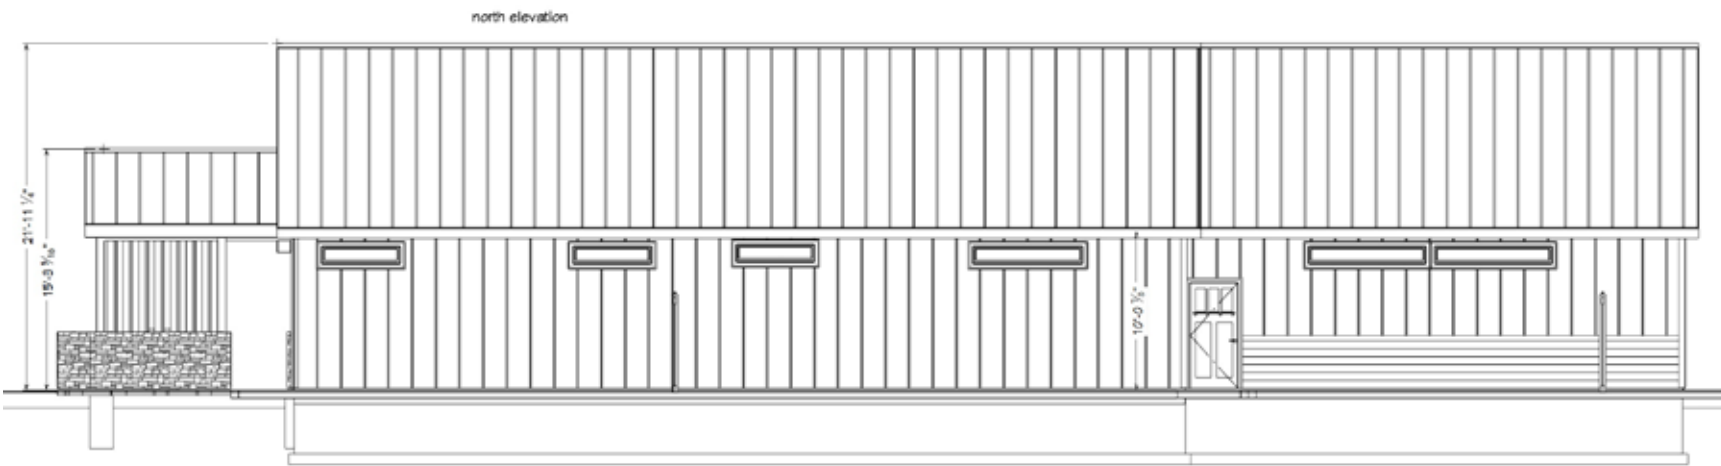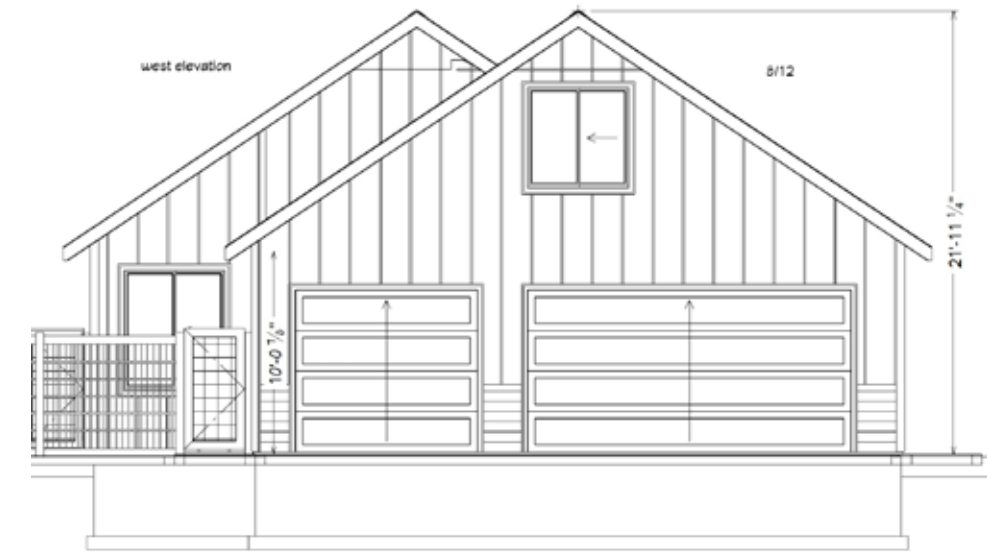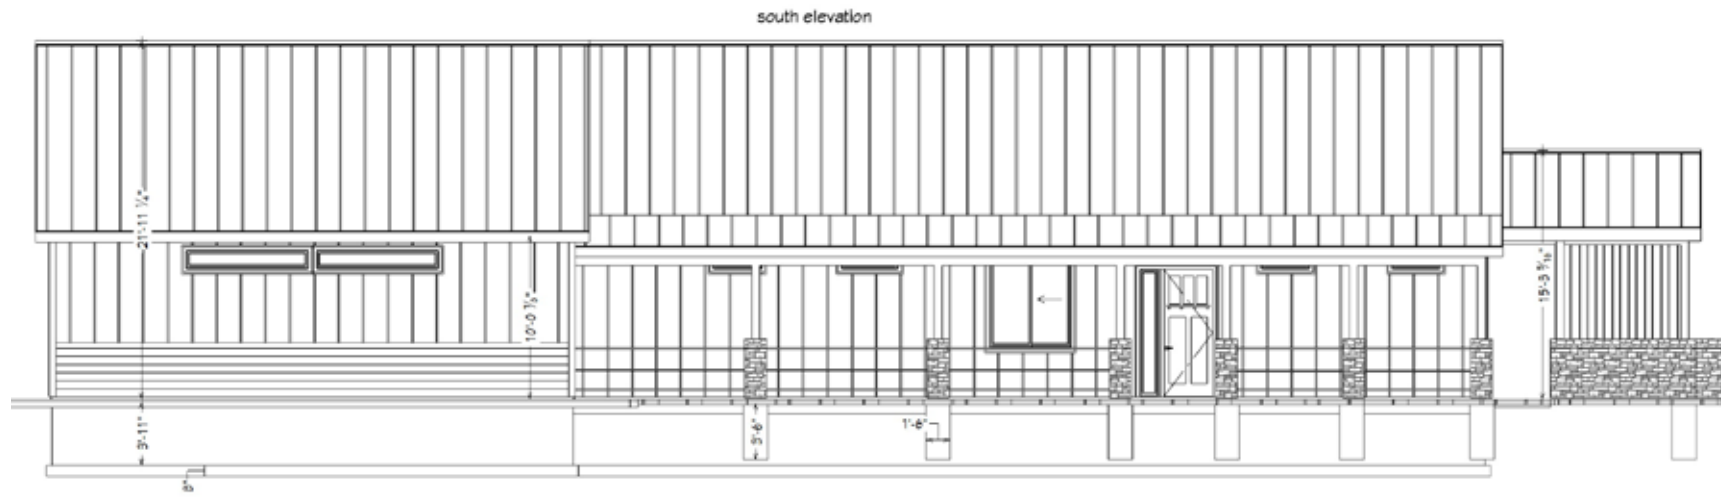

Elevations

CLIENT INFO:
Roundtop Ranch Project



DRAWINGS PROVIDED BY:

DATE:
3/23/2025

SCALE:
1/8" = 1'

SHEET:
E-1

Shop

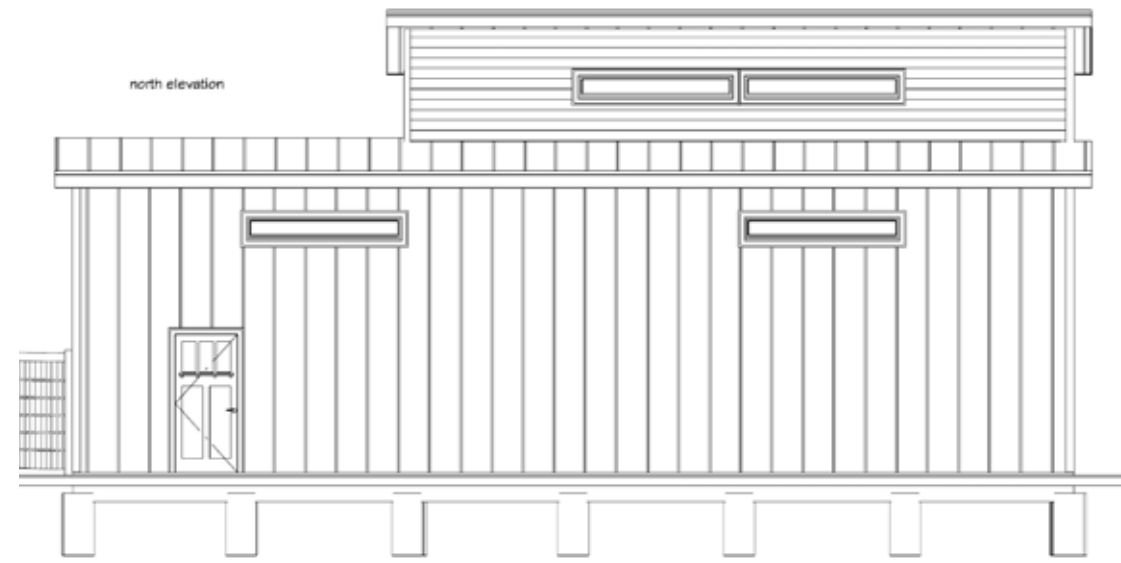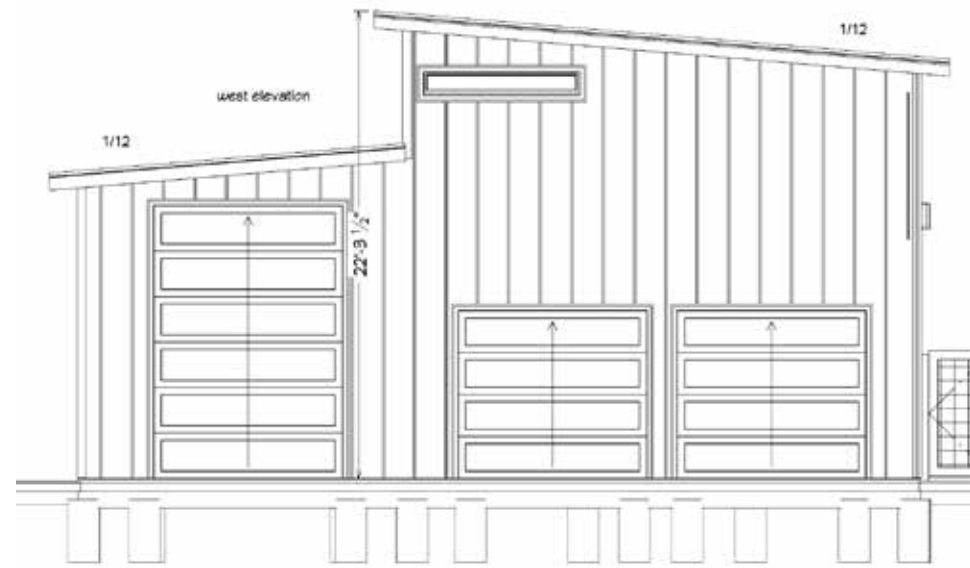

Elevations

CLIENT INFO:
Roundtop Ranch Project

DRAWINGS PROVIDED BY:

**PROGRESSIVE
CONSTRUCTION, INC.**
www.pconco.net
The Builder





DATE:
3/23/2025

SCALE:

SHEET:

E-2

Shed

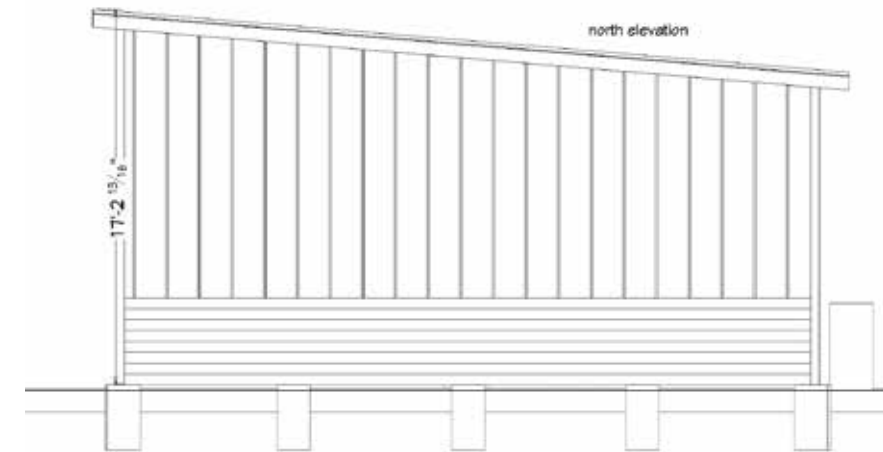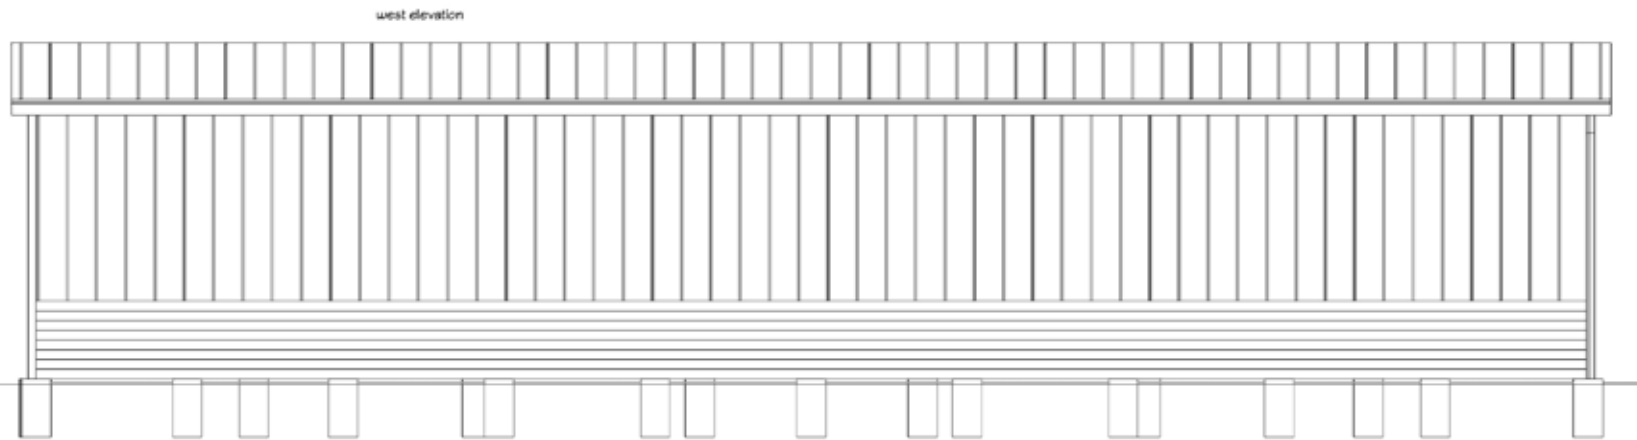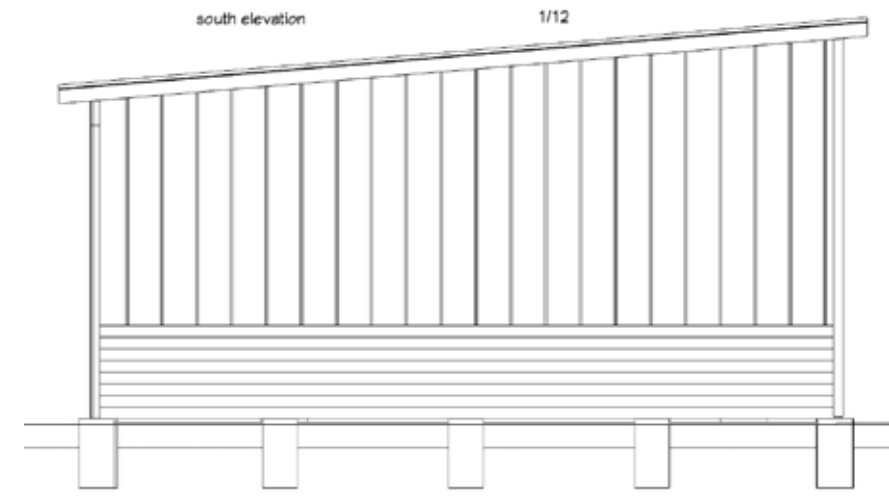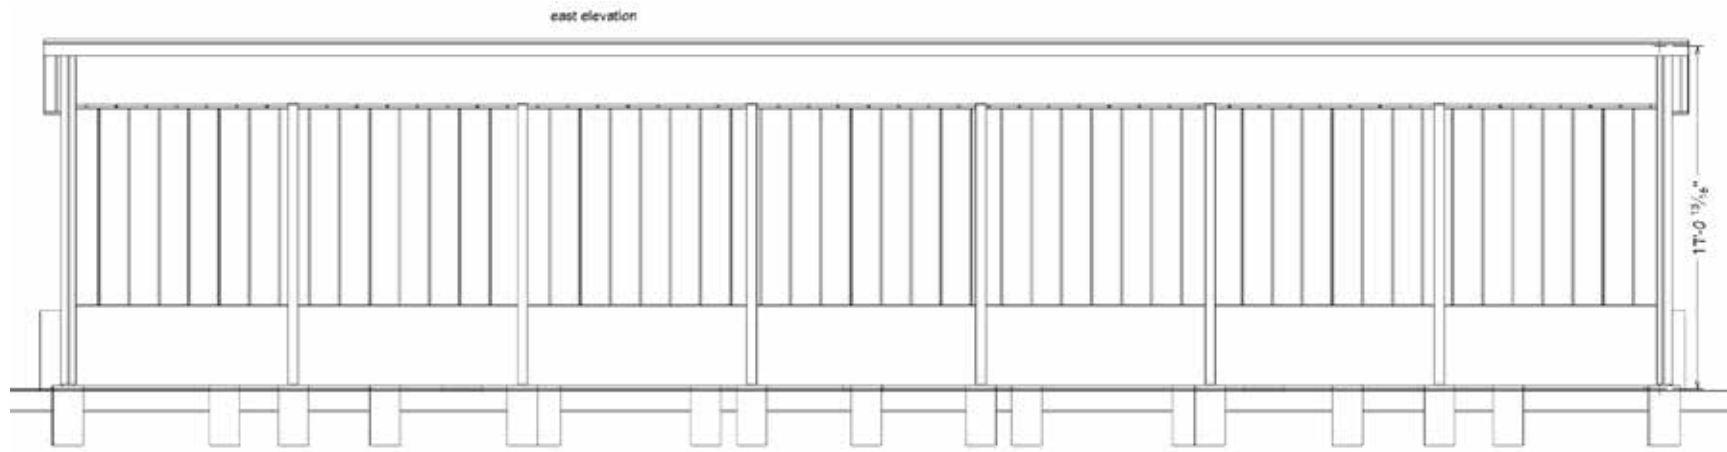

Elevations

CLIENT INFO:
Roundtop Ranch Project


DRAWINGS PROVIDED BY:
**PROGRESSIVE
CONSTRUCTION, INC.**
www.pconyo.net
The Builder

DATE:
3/23/2025


SCALE:

SHEET:


E-3

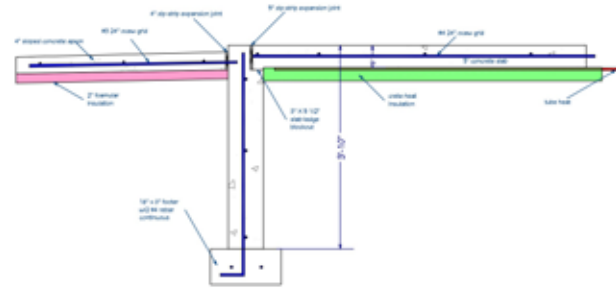


FROST WALL FOUNDATION TYP

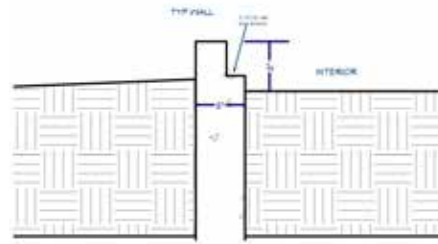

FROST WALL TOP DETAIL TYP

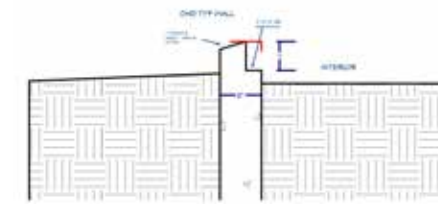


OHD FROST WALL TOP DETAIL TYP

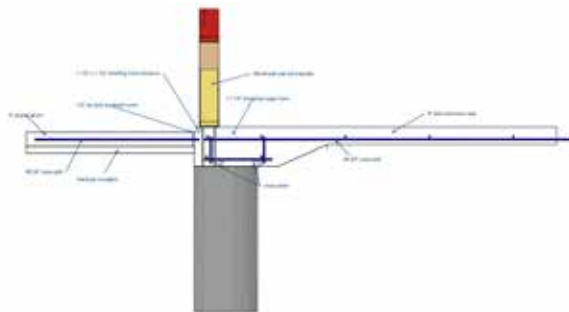

POLE STRUCTURE FOUNDATION TYP



MONO EDGE DETAIL TYP

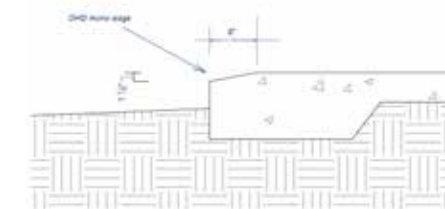

OHD MONO EDGE DETAIL TYP

Details

CLIENT INFO:
Roundtop Ranch Project

DRAWINGS PROVIDED BY:



DATE:
3/23/2025

SCALE:
1/2" = 1'

SHEET:
D-1